



# ARXP-K3

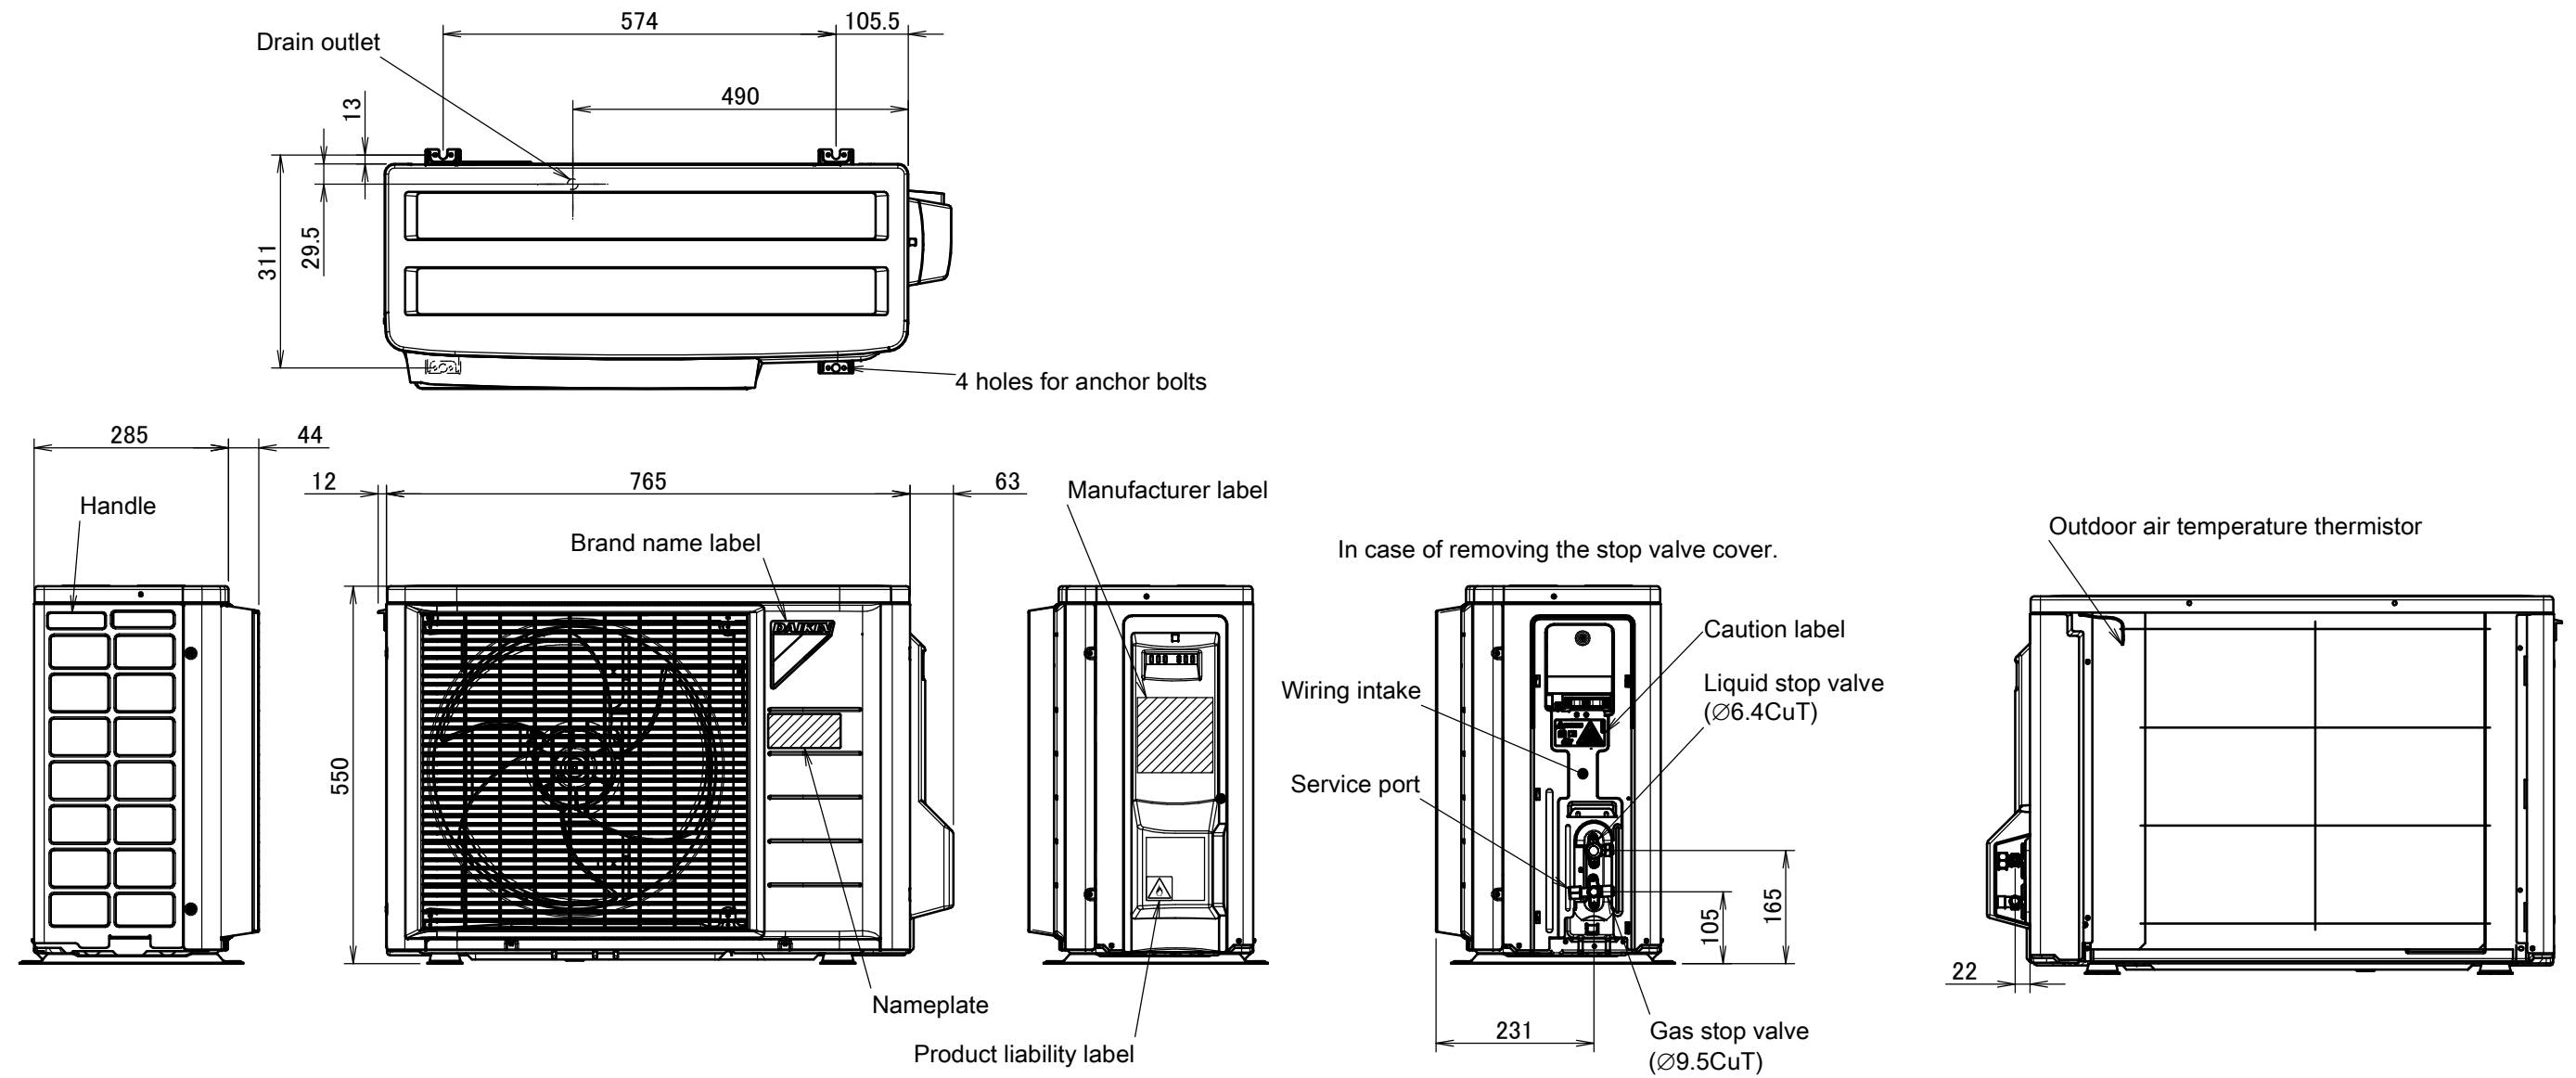

## Minimum space for air passage

Wall height on air outlet side < 1200 mm

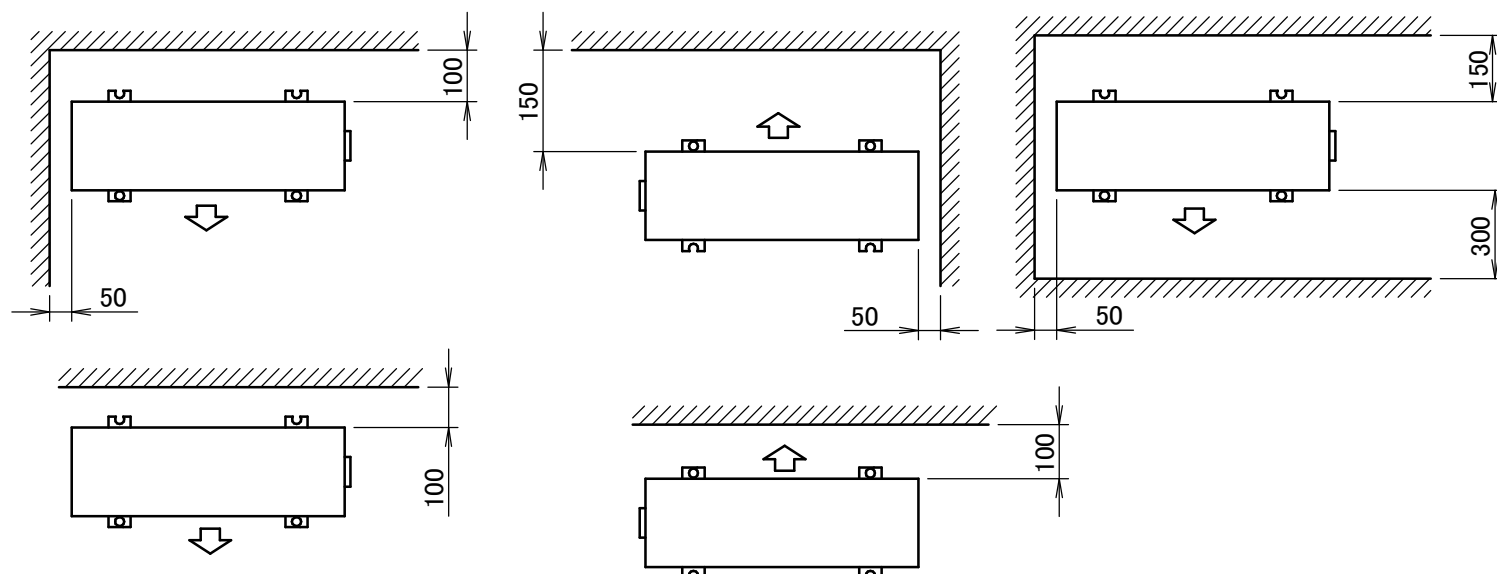

3D099636B